


Sectie B - Nr. 353G

Schaal 1/125

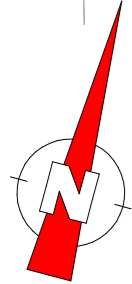

EVERSESTRAAT

Sie B 333K3


167

Herent, 16 FEBRUARI 2022

De landmeter-experten
Johan Artois LAN 040224
Jonas Artois LAN 111483

Mechelsesteenweg 378
3020 Herent
info@landmetingenartois.be

LEUVENSESTEENWEG

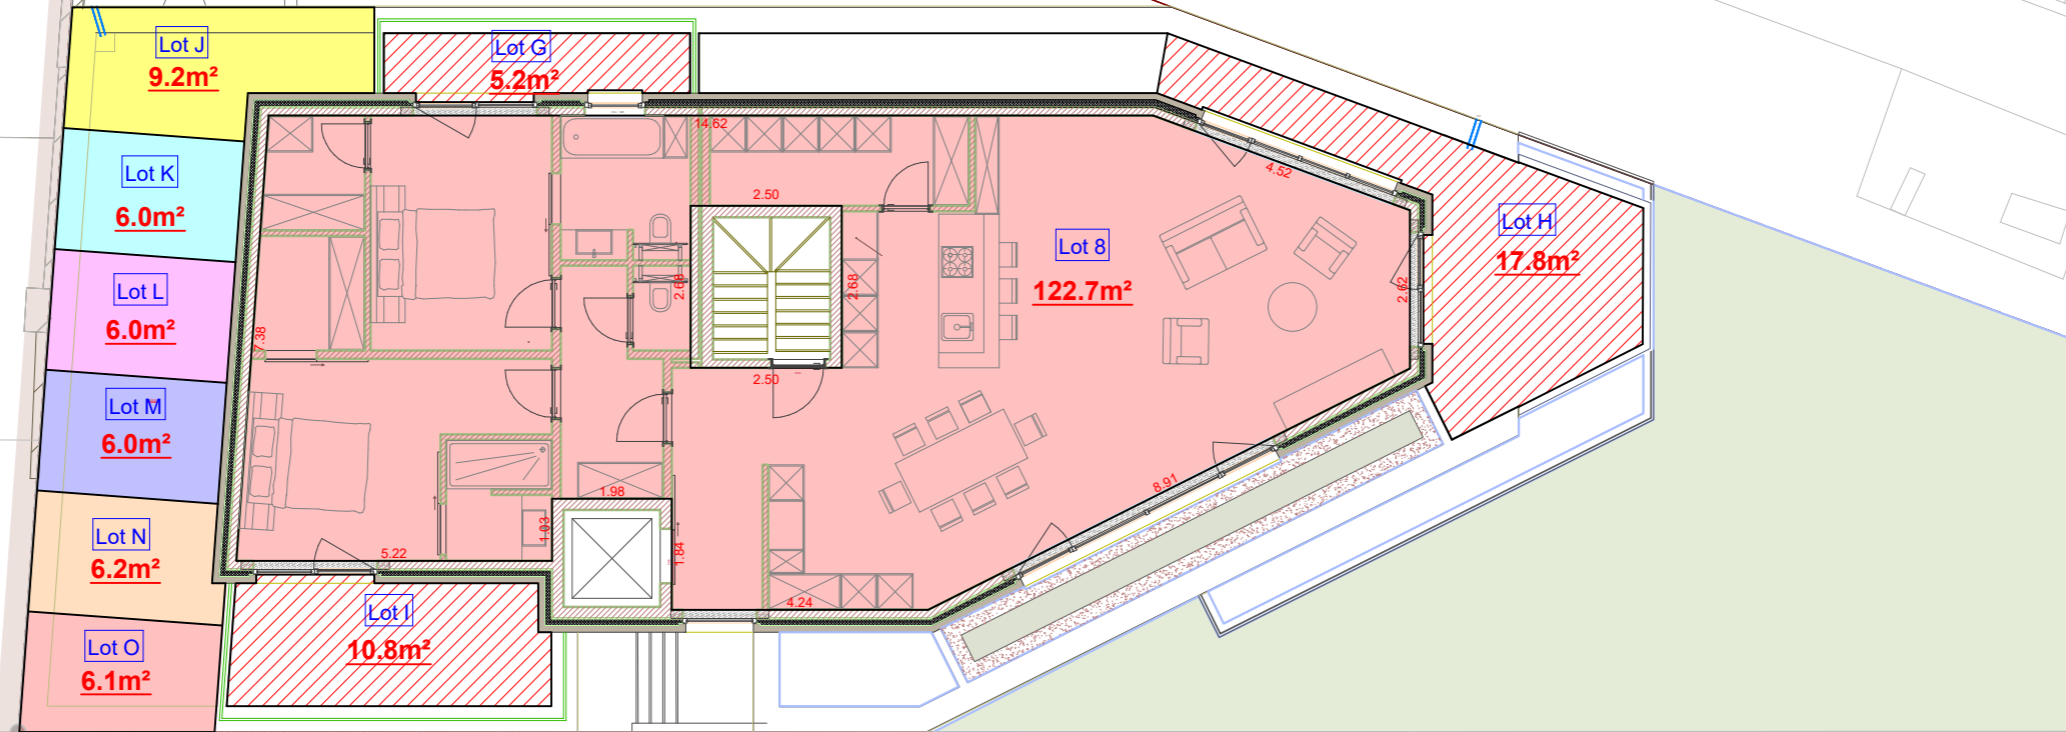

Totale opp. AP 0.1 = V1+P7+Lot 1 = 120,70m²
 Totale opp. AP 0.2 = V2+P5+Lot 2+Lot 3 = 148,30m²
 Totale opp. AP 1.1 = V3+P1+F1+Lot 4 = 118,80m²
 Totale opp. AP 1.2 = V4+P2+F2+Lot 5 = 119,60m²
 Totale opp. AP 2.1 = V5+P3+F3+Lot 6 = 113,90m²
 Totale opp. AP 2.2 = V6+P4+F4+Lot 7 = 118,50m²
 Totale opp. AP 2.3 = V7+P6+F5+Lot 8 = 140,00m²

LEGENDE	
WS	watersliker
BS	bezoeksschouw
BP	bestaande eigendomspaal
NP	nieuwe eigendomspaal
AP	afsluitingspaal
IP	inspectieput
BK	brandkraan water